


# Interphone-portier TC:Bus pour 2 entrées

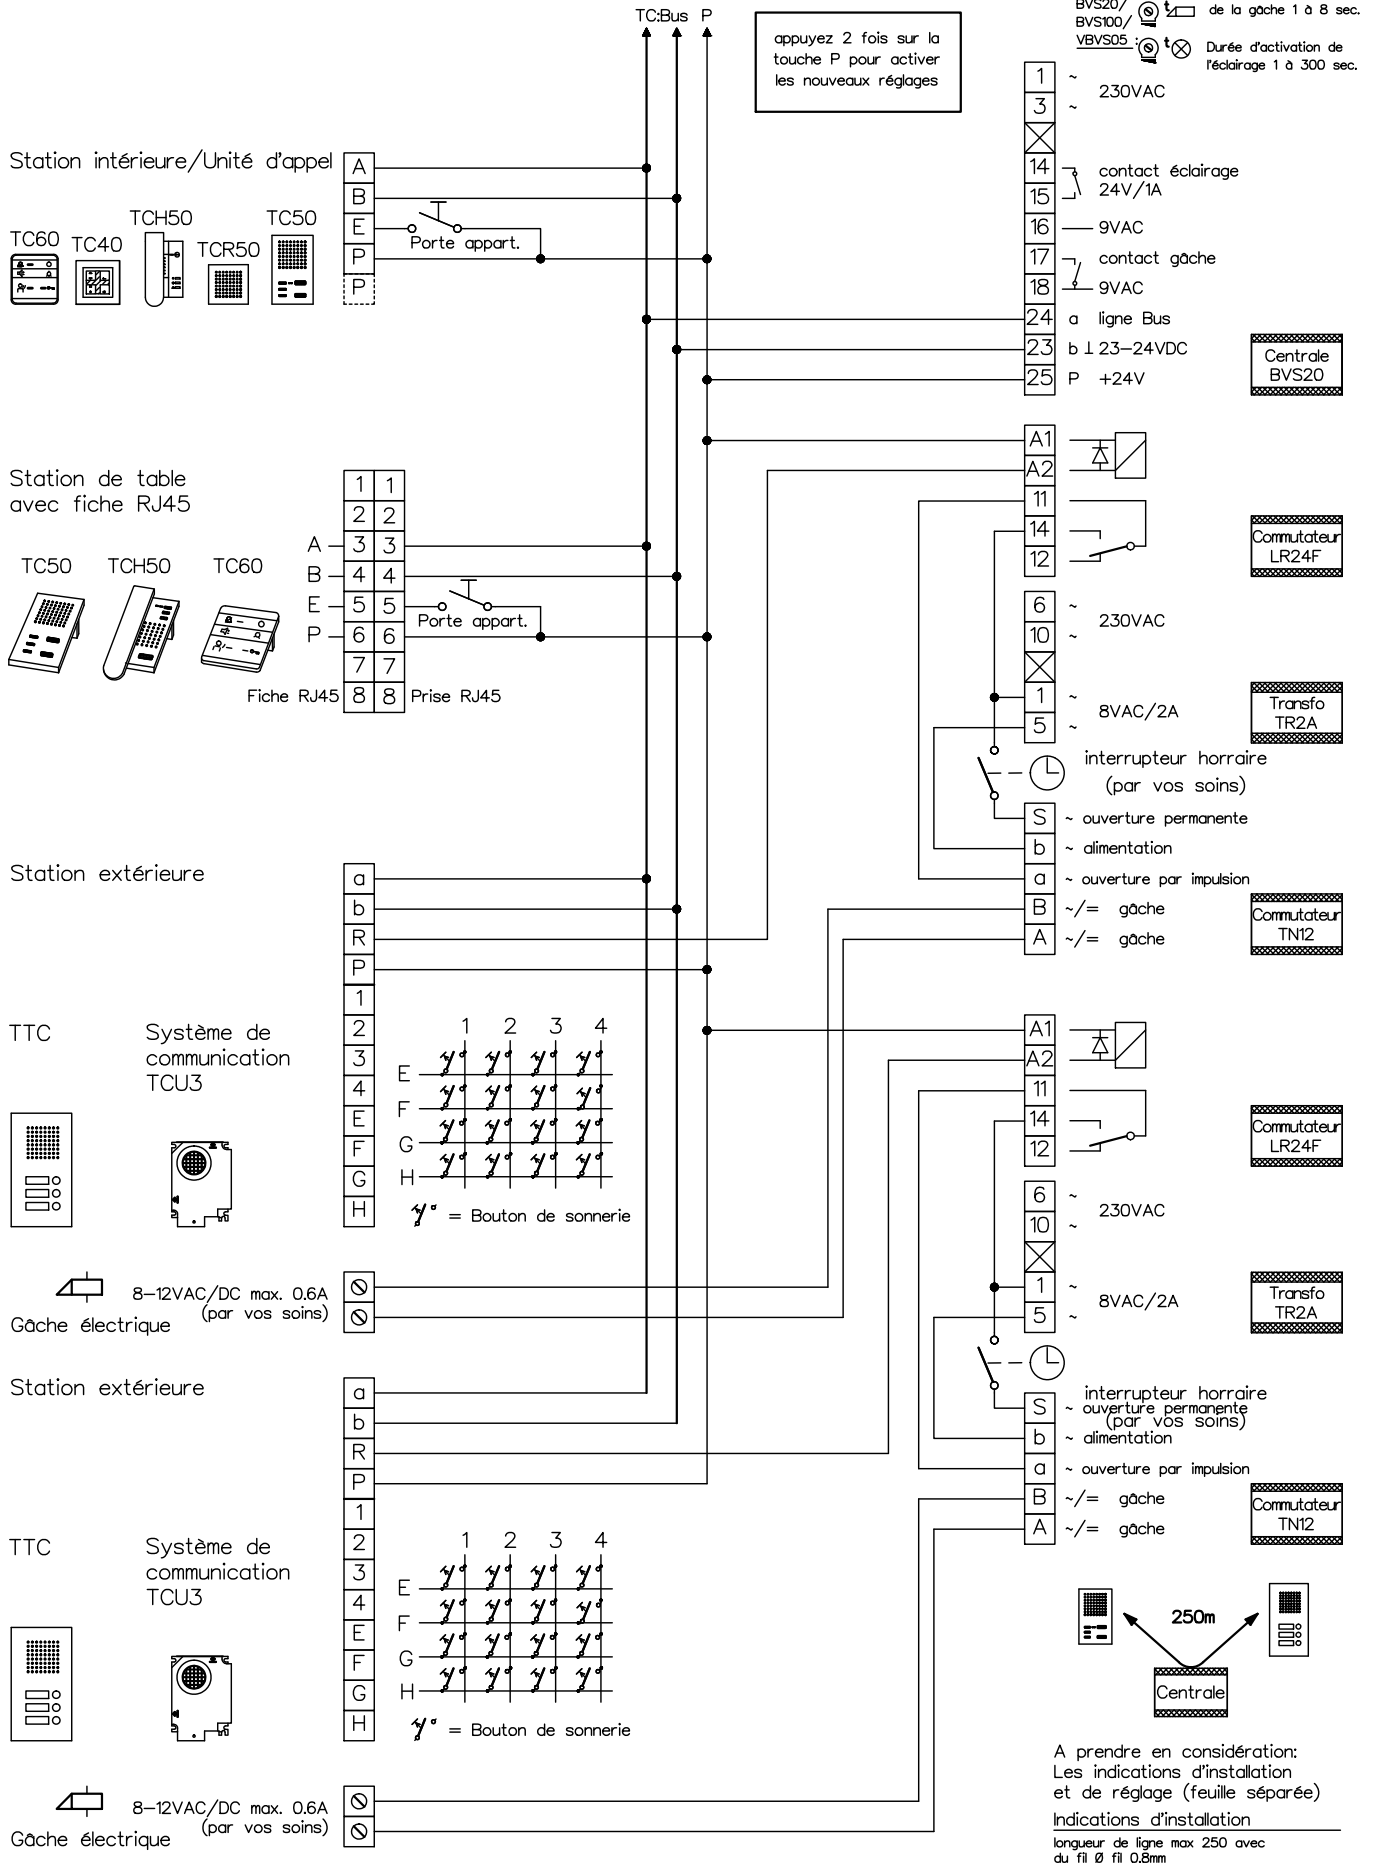

Client			
Réf		Vg.	
Index F	CAD 01290/036	Schéma TC203/TU2/2TN f	
Gez. 01.07.09 CN	Geänd. 01.12.15 CN	Geänd. 29.11.17 CN	Blatt 1/1